


SIGNAGE KEY

- A** MAXIMUM OCCUPANCY 100 PERSONS
 Type A 11.0'w X 6.5'h
- B** RESTROOM
 Type B 8.5'w X 9.0'h
- C** WOMEN
 Type C WOMEN / GIRLS 8.5'w X 9.0'h
- D** MEN
 Type D MEN / BOYS 8.5'w X 9.0'h
- E** EXIT
 Type G 8.5'w X 3.5'h
- F** RM #
 RM NAME
 Type F F01B-D2S 8.5'w X 7.75'h
- G** RM #
 ROWAN WATERS
 V.P. of Facilities
 Type E 8.5'w X 9.0'h
 Accommodates insert
- H** FIRE RISER ROOM
 Type H 8.5'w X 3.5'h

- BRN**
- Face Finish**
 - A** Color selection to match Sherwin-Williams: Iron Ore (SW 7096)
 - B** Raised Copy Color selection to match Sherwin-Williams: Snowbound (SW 7004)
 - Insert**
 - C** Media: White Paper, Font: Frutiger Normal (ADA)
 - D** Metal Accent
 - E** Nature
 - ACM**
 - F** Face Finish: Raised Copy; Black
 Font: Frutiger Normal (ADA)

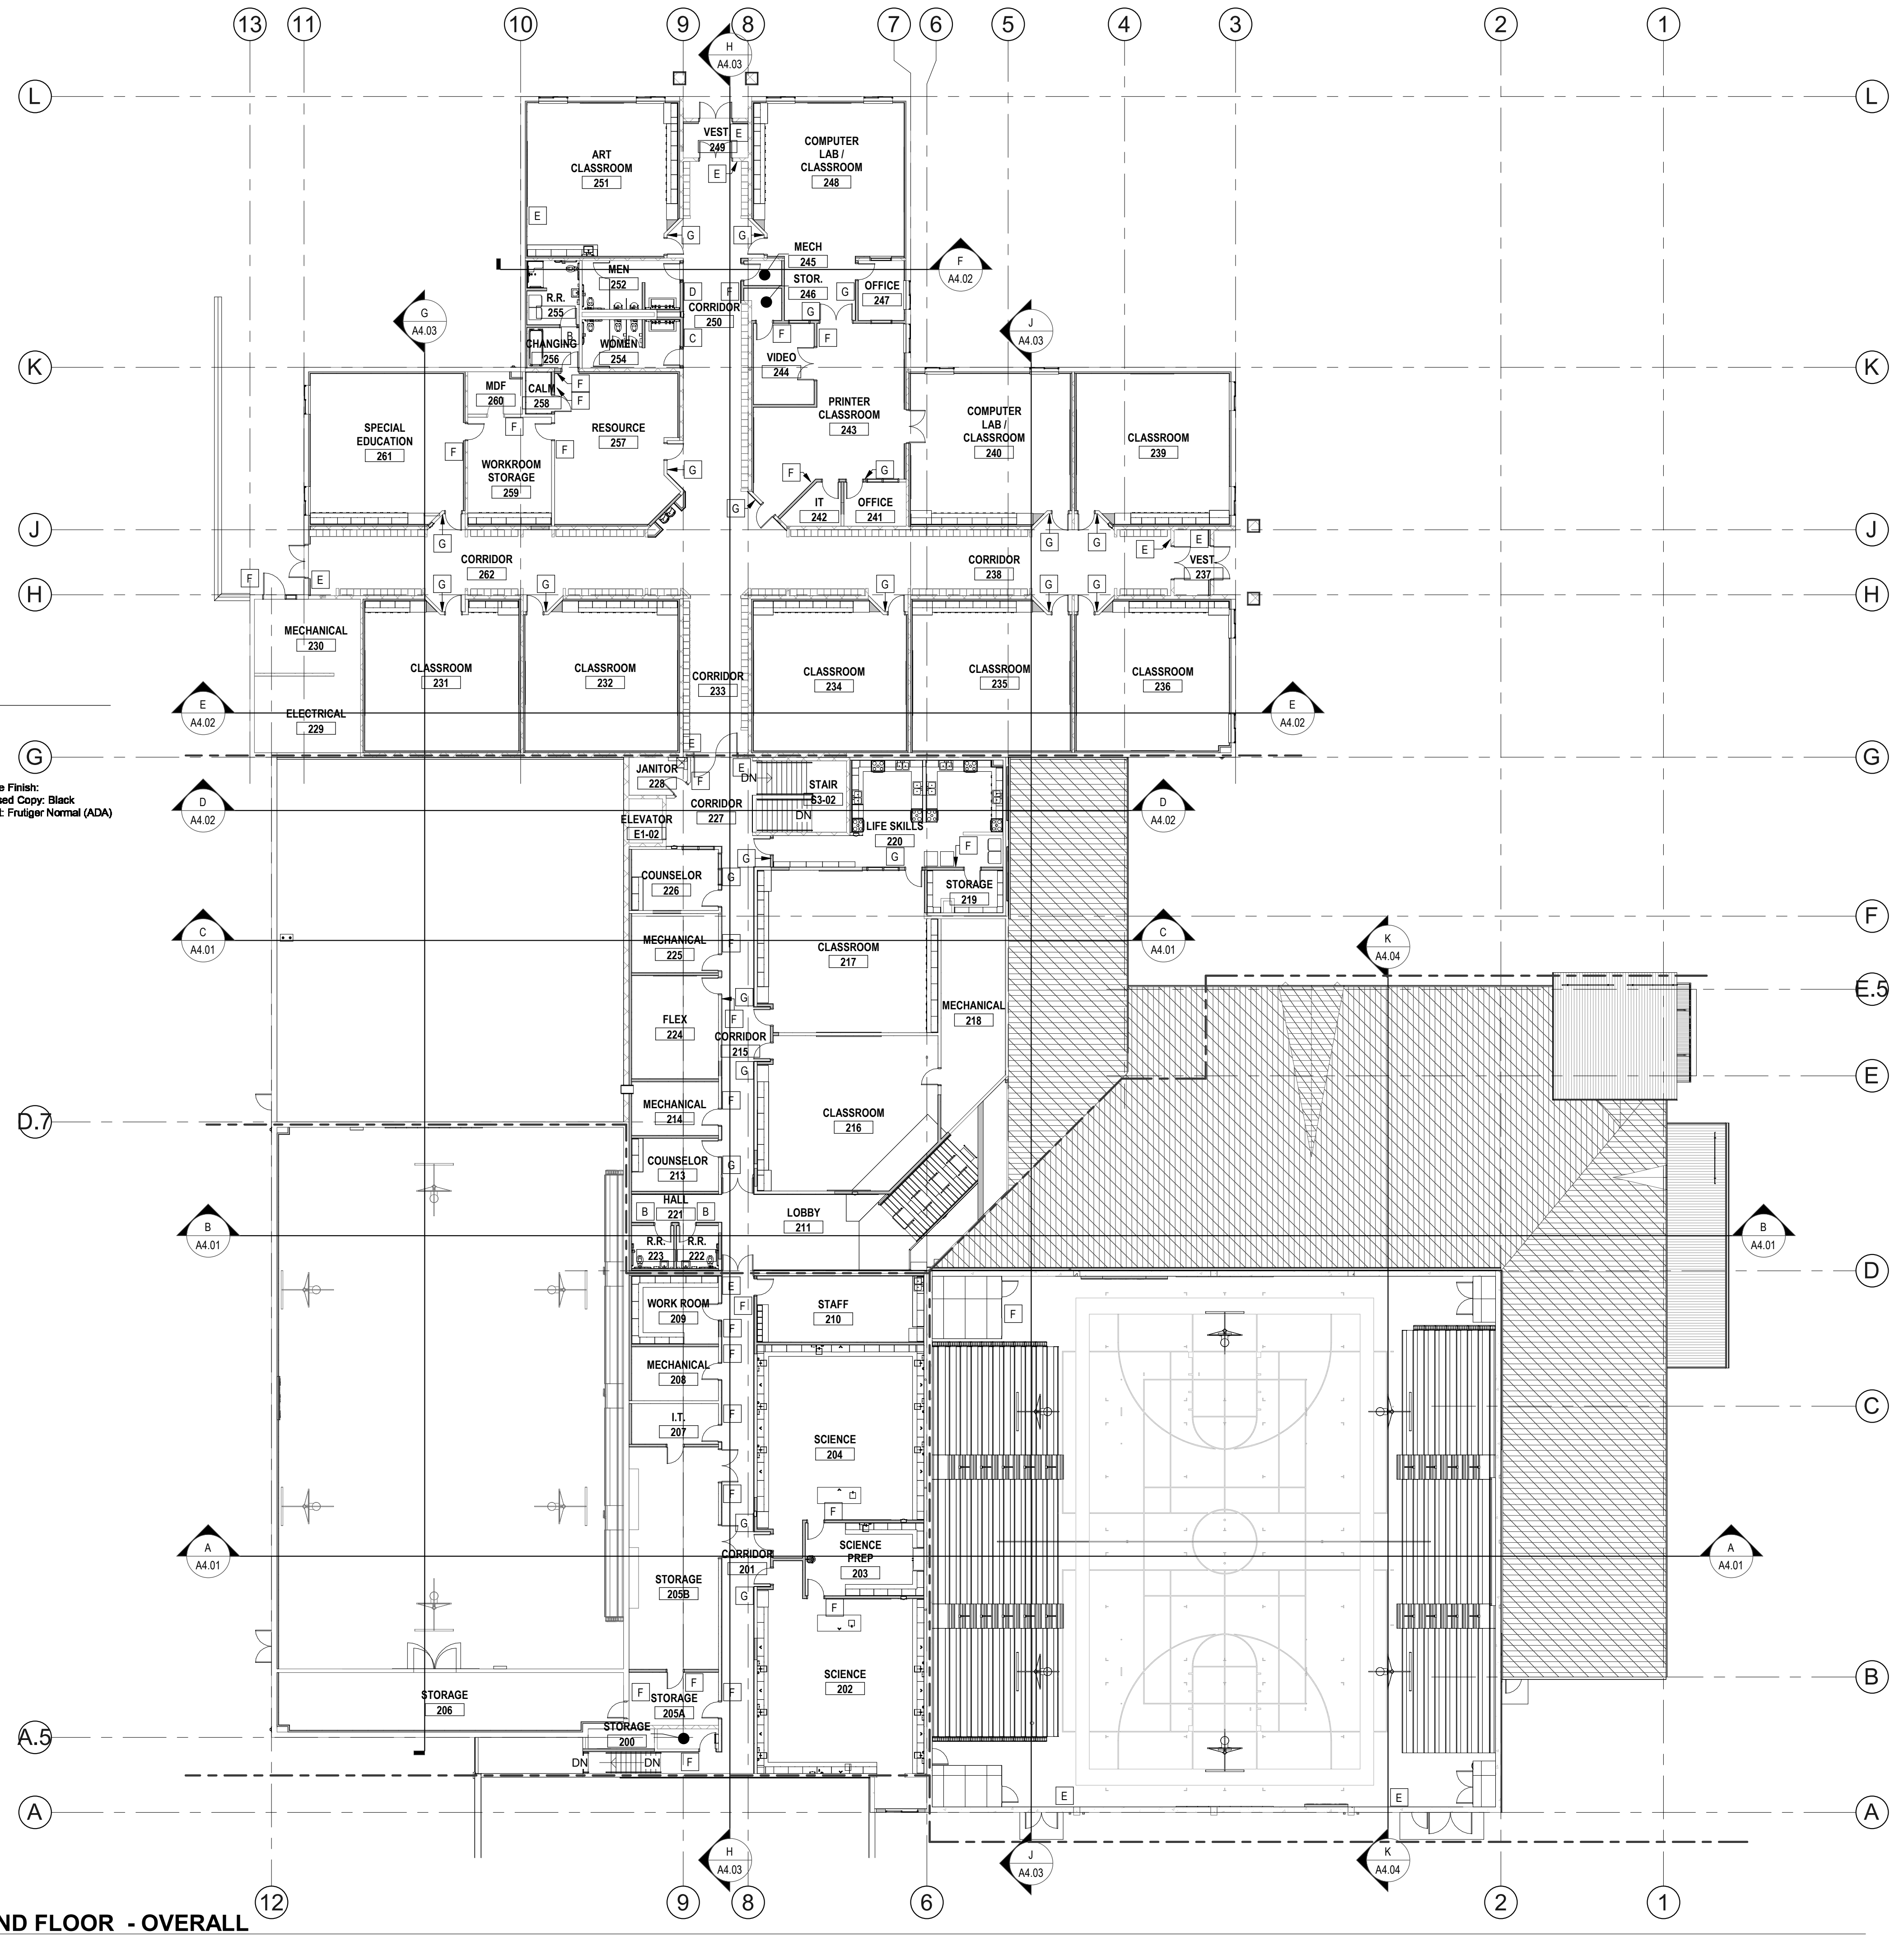

2ND FLOOR - OVERALL
 SCALE: 1/16" = 1'-0"

MATERIALS KEYING LEGEND

KEYNOTE NO.	KEYNOTE DESCRIPTION
1	SEE ADDENDUM #3 FOR BLEACHERS.
2	ALIGN TO EXISTING STRUCTURE OR FACE OF WALL.
3	EXISTING OPEN STORAGE SHELVES TO REMAIN.

KEY NOTES

- 1. SEE OTHER 'A' SERIES SHEETS FOR ADDITIONAL INFORMATION WHERE APPLICABLE.
- 2. SEE MECH, ELECTRICAL, STRUCTURAL, AND OTHER SYSTEMS DRAWINGS FOR INFORMATION NOT INDICATED ON THIS SHEET.
- 3. ALL DIMENSIONS ARE TO FACE OF STRUCTURE, CENTERLINE OF STRUCTURE, OR CENTERLINE OF DOOR/WINDOW UNLESS NOTED OTHERWISE.
- 4. SEE ENLARGED PLANS AS NOTED FOR DIMENSIONS, WALL TYPES, ETC. FOR THAT AREA.
- 5. CONTRACTOR TO COORDINATE ROUGH OPENINGS FOR WINDOWS AND DOORS WITH WINDOW/DOOR MANUFACTURER.
- 6. SEE OTHER 'A' SERIES SHEETS FOR WALL TYPES LEGEND, SCHEDULES, TYPICAL SYMBOLS, AND APPLICABLE DETAILS.


GENERAL NOTES

- 1. SEE OTHER 'A' SERIES SHEETS FOR ADDITIONAL INFORMATION WHERE APPLICABLE.
- 2. SEE MECH, ELECTRICAL, STRUCTURAL, AND OTHER SYSTEMS DRAWINGS FOR INFORMATION NOT INDICATED ON THIS SHEET.
- 3. ALL DIMENSIONS ARE TO FACE OF STRUCTURE, CENTERLINE OF STRUCTURE, OR CENTERLINE OF DOOR/WINDOW UNLESS NOTED OTHERWISE.
- 4. SEE ENLARGED PLANS AS NOTED FOR DIMENSIONS, WALL TYPES, ETC. FOR THAT AREA.
- 5. CONTRACTOR TO COORDINATE ROUGH OPENINGS FOR WINDOWS AND DOORS WITH WINDOW/DOOR MANUFACTURER.
- 6. SEE OTHER 'A' SERIES SHEETS FOR WALL TYPES LEGEND, SCHEDULES, TYPICAL SYMBOLS, AND APPLICABLE DETAILS.

WALL LEGEND

- SEE WALL TYPES & FLOOR PLANS FOR SIZES AND DIMENSIONS OF WALLS.
 ALL WALLS EXTEND TO UNDERSIDE OF ROOF JOIST/TRUSSES ABOVE UNLESS INDICATED OTHERWISE. IF ACOUSTIC INSULATION IS SHOWN, IT SHALL EXTEND FULL HEIGHT OF WALL. SEE STRUCTURAL FOR TOP OF WALL CONNECTIONS.
- EXISTING STUD WALL
 - NEW STUD WALL
 - EXISTING MASS WALL
 - NEW MASS WALL
 - WALL TYPE

KEY PLAN

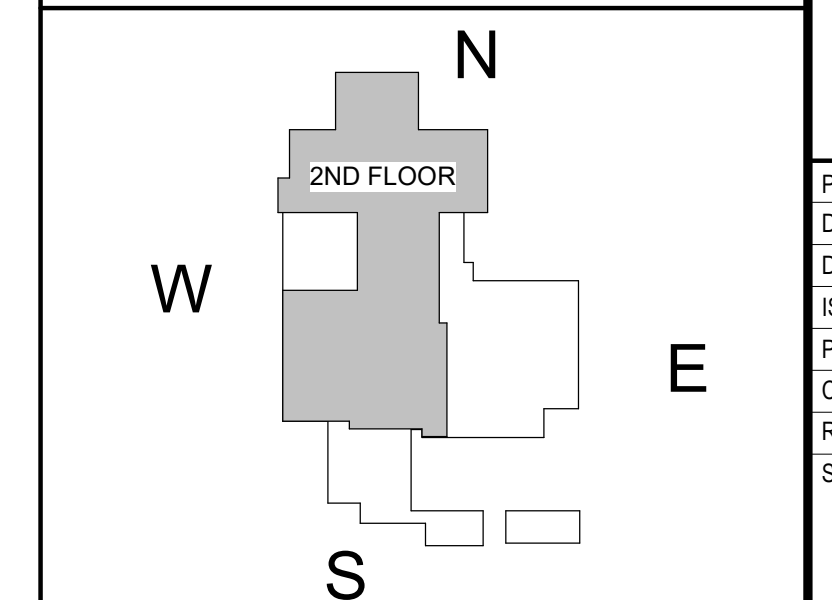

8016 REGISTERED ARCHITECT
 EDWARD A. CHAMPAGNE
 STATE OF WASHINGTON
 08-18-2020

Architects West
 210 E Lakeside Ave
 Coeur d'Alene, ID 83814
 t. 208.667.9402
 architectswest.com

- STRUCTURAL ENGINEER
ECLIPSE ENGINEERING
 421 West Riverside Avenue
 Spokane, WA 99201
 509.921.7731
- MECHANICAL ENGINEER
MSI ENGINEERS
 108 N WASHINGTON STREET
 Spokane, WA 99201
 509.624.1100
- ELECTRICAL ENGINEER
COFFMAN ENGINEERS INC
 10 North Post Street, Suite 500
 Spokane, WA 99201
 509.328.2994
- FIRE PROTECTION
FP ENGINEERING
 4420 South Turpmo Drive
 Spokane, WA 99223
 509.448.1976
- CIVIL ENGINEER
COFFMAN ENGINEERS INC
 10 North Post Street, Suite 500
 Spokane, WA 99201
 509.328.2994

BREWSTER SCHOOL DISTRICT
BREWSTER 7-12 MODERNIZATION
 503 S 7th St, Brewster, WA 98812

PROJECT NO. 1619
 DESIGNED BY EC/JSS
 DRAWN BY NAH
 ISSUE DATE 08/18/2020
 PHASE ADD POSTED SET
 CHECKED BY JSS
 REVISION 10/23/2020
 SHEET NO.

A2.20