

MATERIALS KEYING LEGEND

KEYNOTE NO.	KEYNOTE DESCRIPTION
1	SEE ADDENDUM #3 FOR BLEACHERS.
2	ALIGN TO EXISTING STRUCTURE OR FACE OF WALL.
3	EXISTING OPEN STORAGE SHELVES TO REMAIN.

KEY NOTES

- SEE OTHER 'A' SERIES SHEETS FOR ADDITIONAL INFORMATION WHERE APPLICABLE.
- SEE MECH, ELECTRICAL, STRUCTURAL, AND OTHER SYSTEMS DRAWINGS FOR INFORMATION NOT INDICATED ON THIS SHEET.
- ALL DIMENSIONS ARE TO FACE OF STRUCTURE, CENTERLINE OF STRUCTURE, OR CENTERLINE OF DOOR/WINDOW UNLESS NOTED OTHERWISE.
- SEE ENLARGED PLANS AS NOTED FOR DIMENSIONS, WALL TYPES, ETC. FOR THAT AREA.
- CONTRACTOR TO COORDINATE ROUGH OPENINGS FOR WINDOWS AND DOORS WITH WINDOW/DOOR MANUFACTURER.
- SEE OTHER 'A' SERIES SHEETS FOR WALL TYPES LEGEND, SCHEDULES, TYPICAL SYMBOLS, AND APPLICABLE DETAILS.



GENERAL NOTES

- SEE OTHER 'A' SERIES SHEETS FOR ADDITIONAL INFORMATION WHERE APPLICABLE.
- SEE MECH, ELECTRICAL, STRUCTURAL, AND OTHER SYSTEMS DRAWINGS FOR INFORMATION NOT INDICATED ON THIS SHEET.
- ALL DIMENSIONS ARE TO FACE OF STRUCTURE, CENTERLINE OF STRUCTURE, OR CENTERLINE OF DOOR/WINDOW UNLESS NOTED OTHERWISE.
- SEE ENLARGED PLANS AS NOTED FOR DIMENSIONS, WALL TYPES, ETC. FOR THAT AREA.
- CONTRACTOR TO COORDINATE ROUGH OPENINGS FOR WINDOWS AND DOORS WITH WINDOW/DOOR MANUFACTURER.
- SEE OTHER 'A' SERIES SHEETS FOR WALL TYPES LEGEND, SCHEDULES, TYPICAL SYMBOLS, AND APPLICABLE DETAILS.

WALL LEGEND

- SEE WALL TYPES & FLOOR PLANS FOR SIZES AND DIMENSIONS OF WALLS.
 ALL WALLS EXTEND TO UNDERSIDE OF ROOF JOIST/TRUSSES ABOVE UNLESS INDICATED OTHERWISE. IF ACOUSTIC INSULATION IS SHOWN, IT SHALL EXTEND FULL HEIGHT OF WALL. SEE STRUCTURAL FOR TOP OF WALL CONNECTIONS.
- EXISTING STUD WALL
 - NEW STUD WALL
 - EXISTING MASS WALL
 - NEW MASS WALL
 - WALL TYPE

KEY PLAN

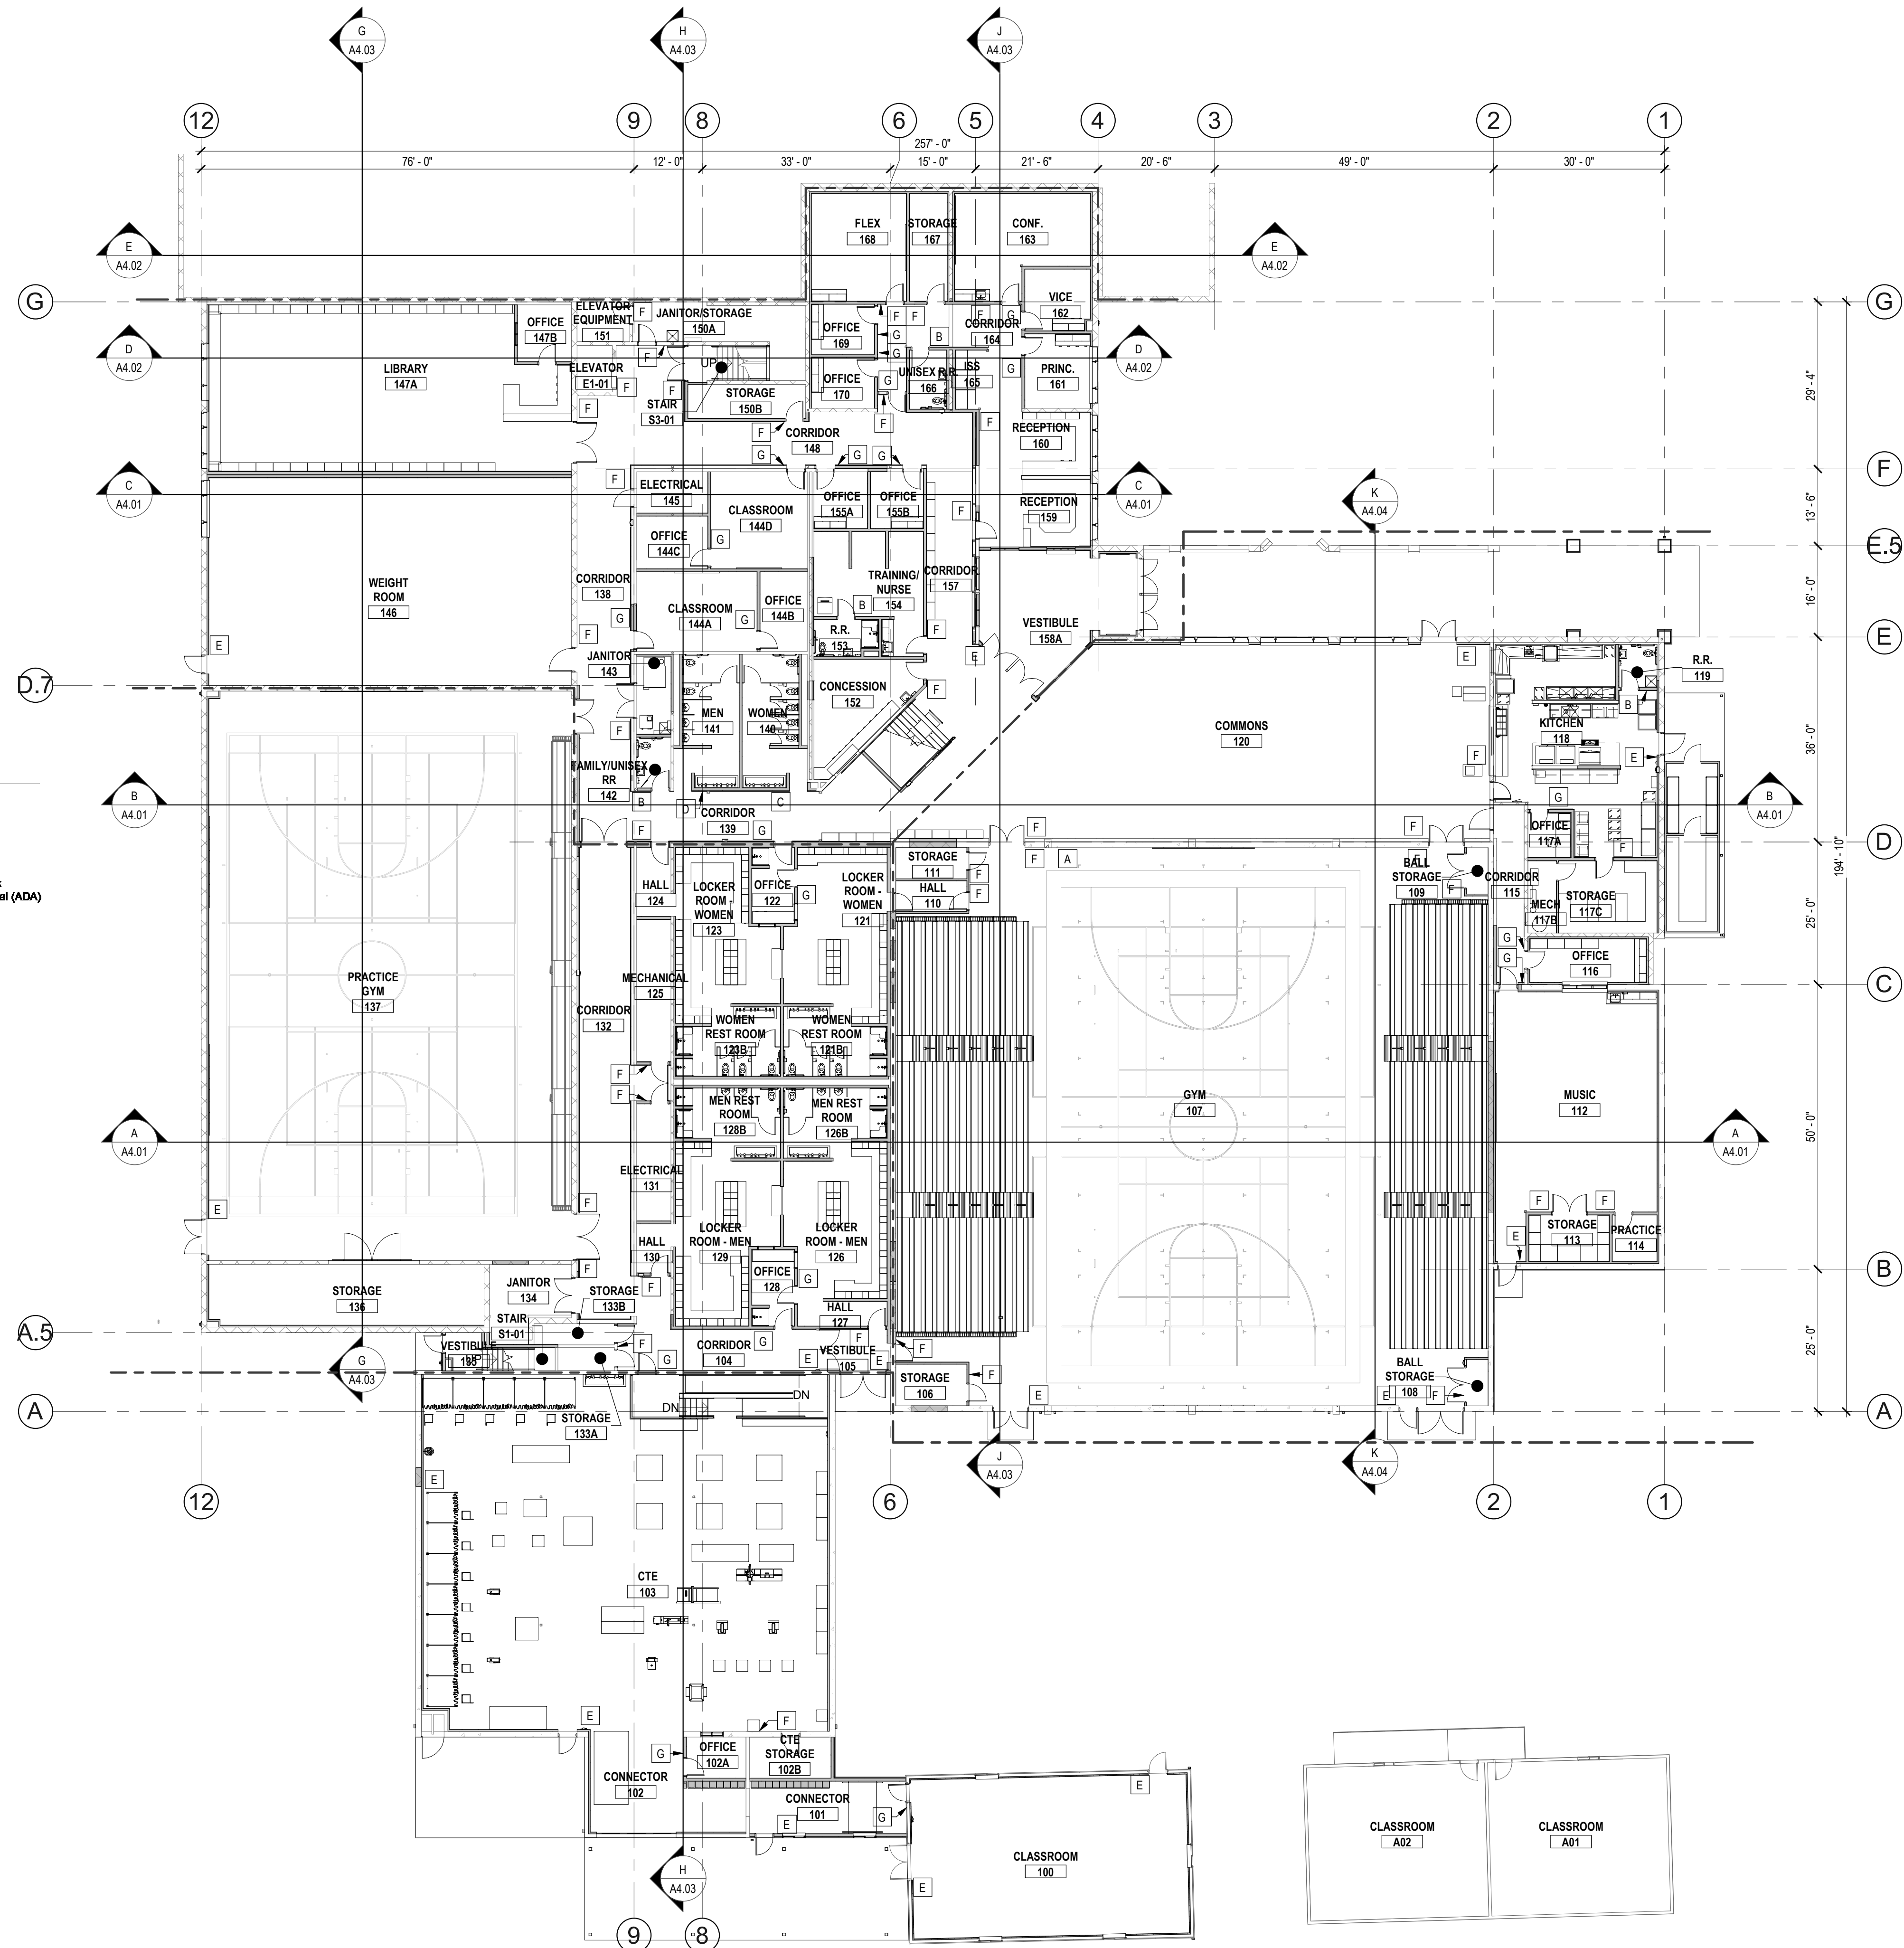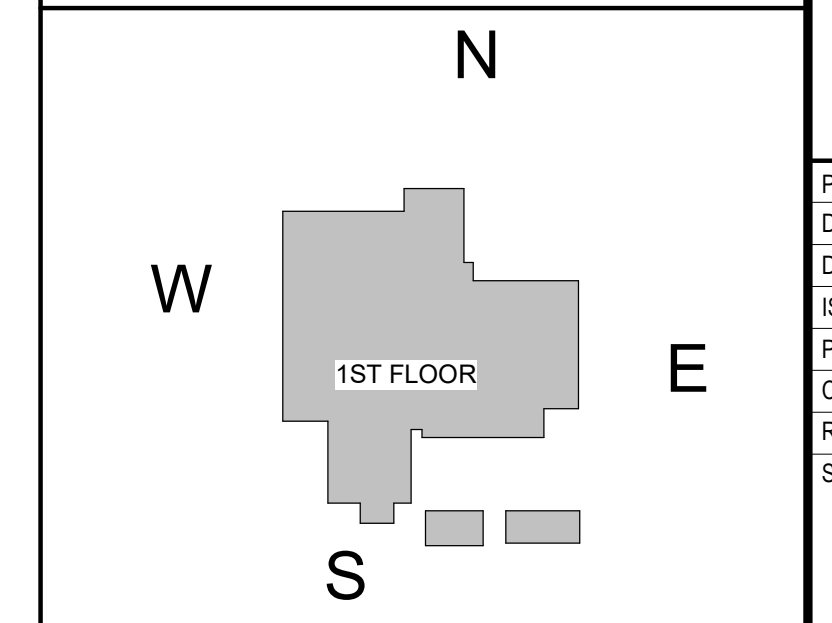

1ST FLOOR OVERALL
 SCALE: 1/16" = 1'-0"

SIGNAGE KEY

- A** MAXIMUM OCCUPANCY 100 PERSONS
Type A 11.0'w X 6.5'h
- B** RESTROOM
Type B 8.5'w X 9.0'h
- C** WOMEN
Type C WOMEN / GIRLS 8.5'w X 9.0'h
- D** MEN / BOYS 8.5'w X 9.0'h
- E** EXIT
Type G 8.5'w X 3.5'h
- F** RM #
RM NAME
Type F F01B-D2S 8.5'w X 7.75'h
- G** RM #
ROWAN WATERS
V.P. of Facilities
Type E 8.5'w X 9.0'h
Accommodates Insert
- H** FIRE RISER ROOM
Type H 8.5'w X 3.5'h

- Face Finish**
- A** Color selection to match Sherwin-Williams: Iron Ore (SW 7098)
 - B** Sherwin-Williams: Snowbound (SW 7004)
- Insert**
- C** Media: White Paper; Font: Frutiger Normal (ADA) Graphics/Copy Color: Black
 - D** Natura
- ACM**
- F** Face Finish: Raised Copy: Black; Font: Frutiger Normal (ADA)